


Construction of Surface water Tank (Communal)(1000 Gallons)

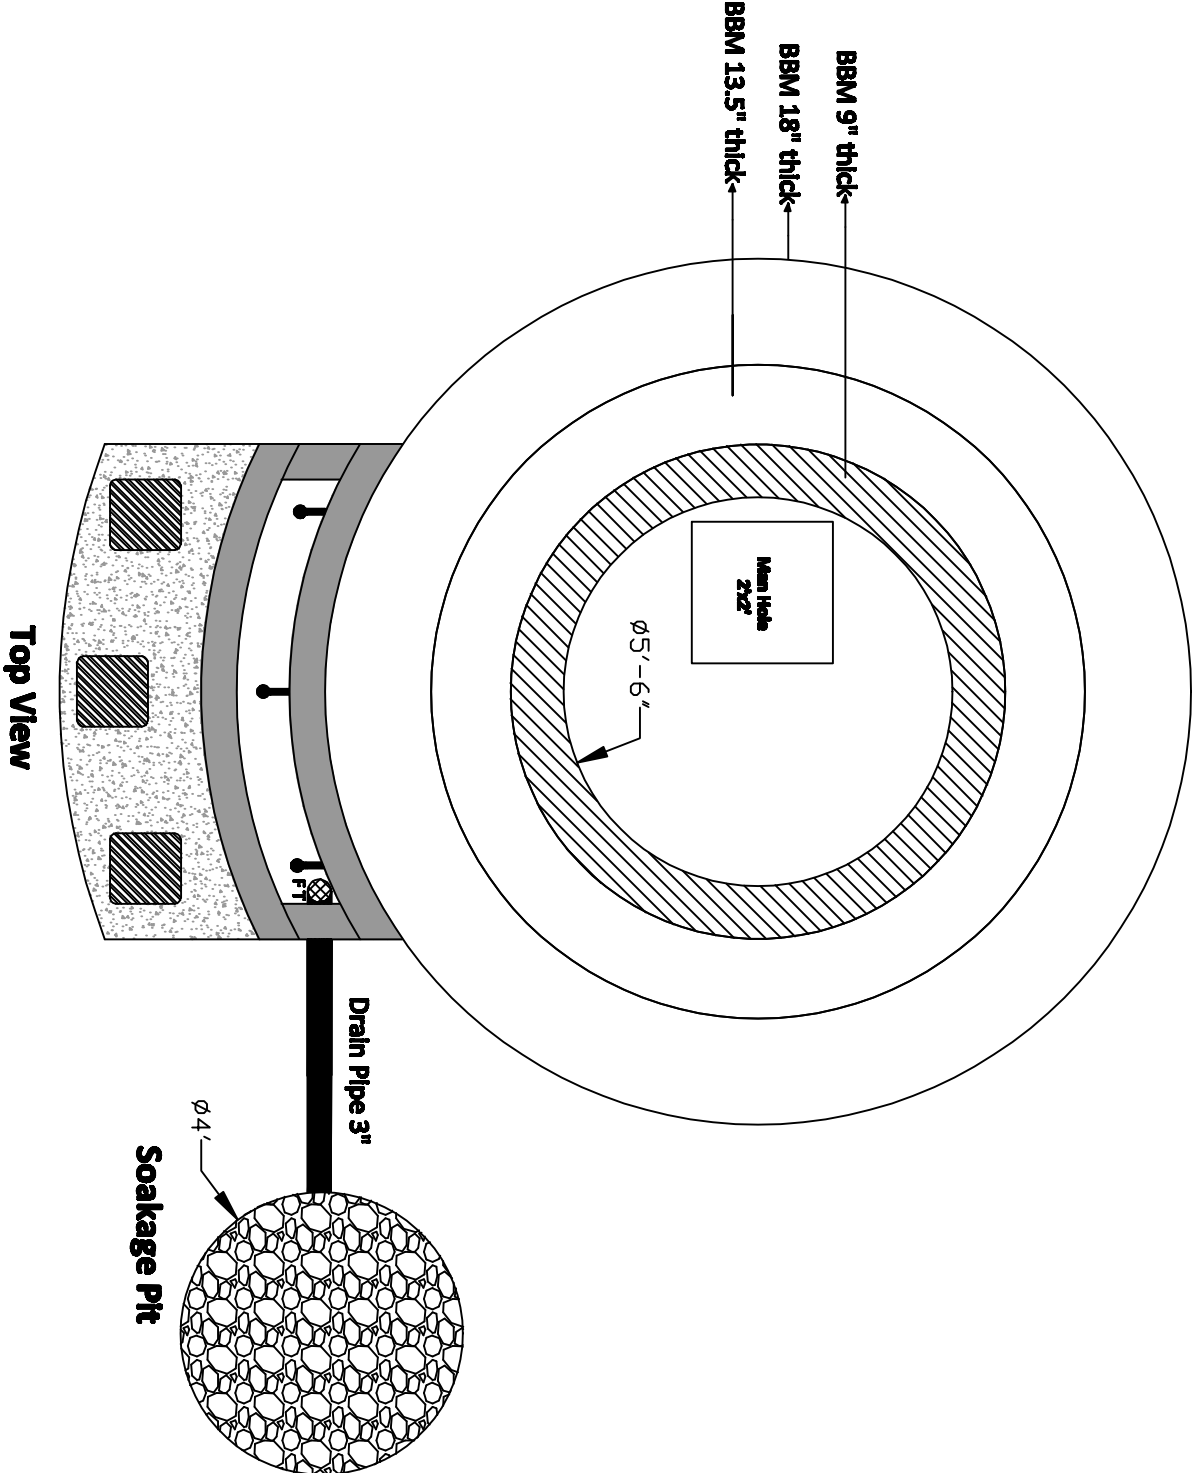

**Water Tank Front
Top View Wazir Garri
2No's**

**Prepared By:
IDEA Engineer**

**Funded by:
IOM**